



PRZEKROJE POPRZECZNE A-B

SKALA 1: 200/200


Pik = 0+000,00
Skala 1:200/200

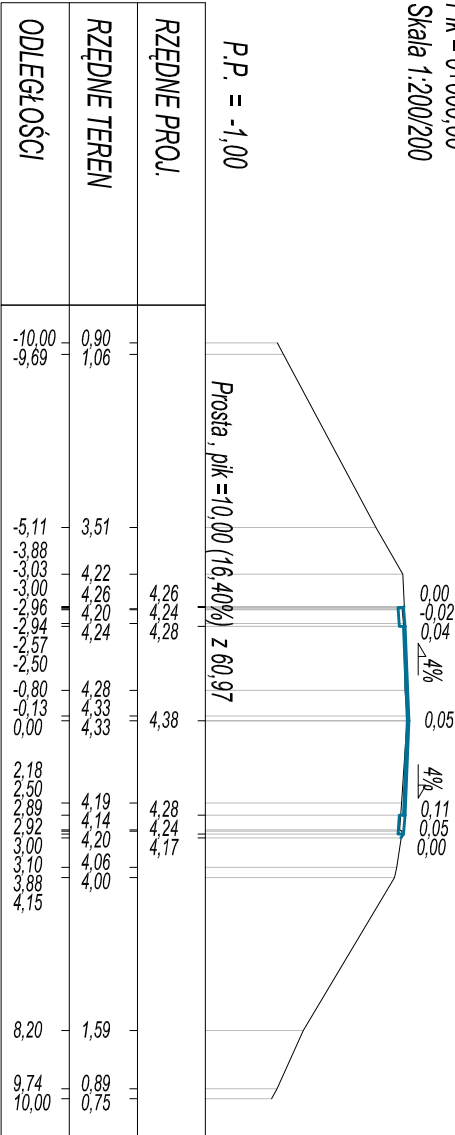


Pik = 0+040,00
Skala 1:200/200

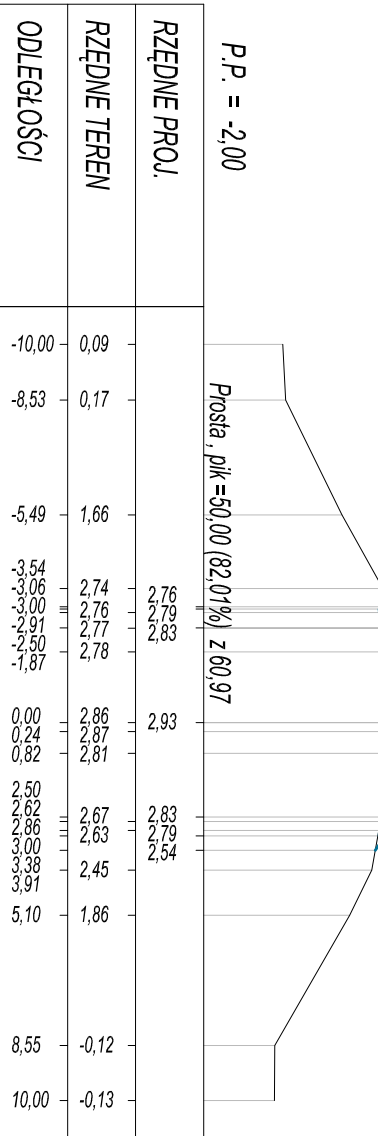


Pik = 0+080,00
Skala 1:200/200

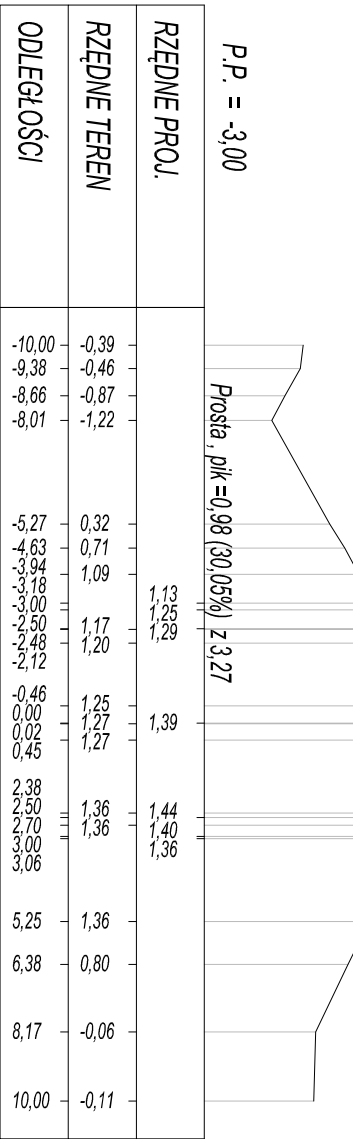


Pik = 0+010,00
Skala 1:200/200

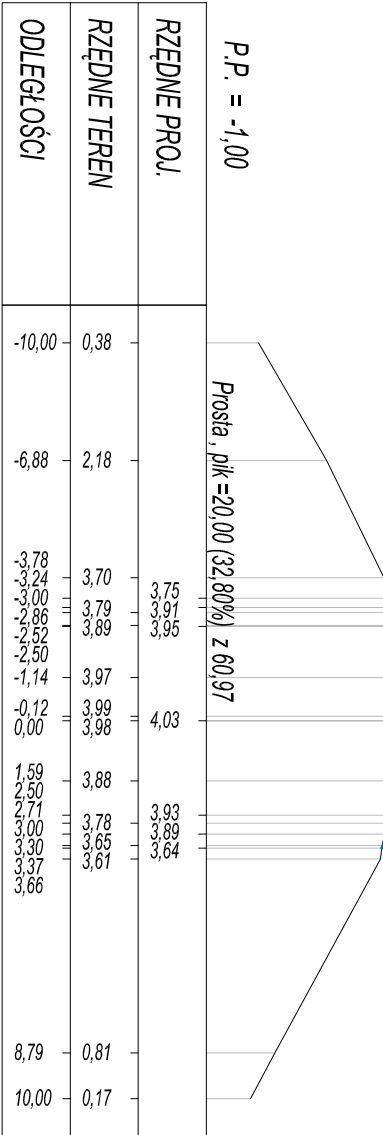


Pik = 0+050,00
Skala 1:200/200

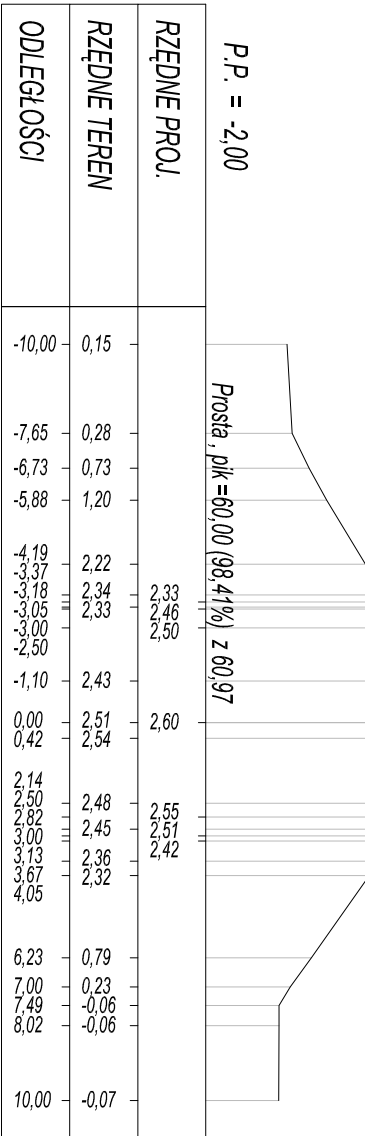


Pik = 0+020,00
Skala 1:200/200

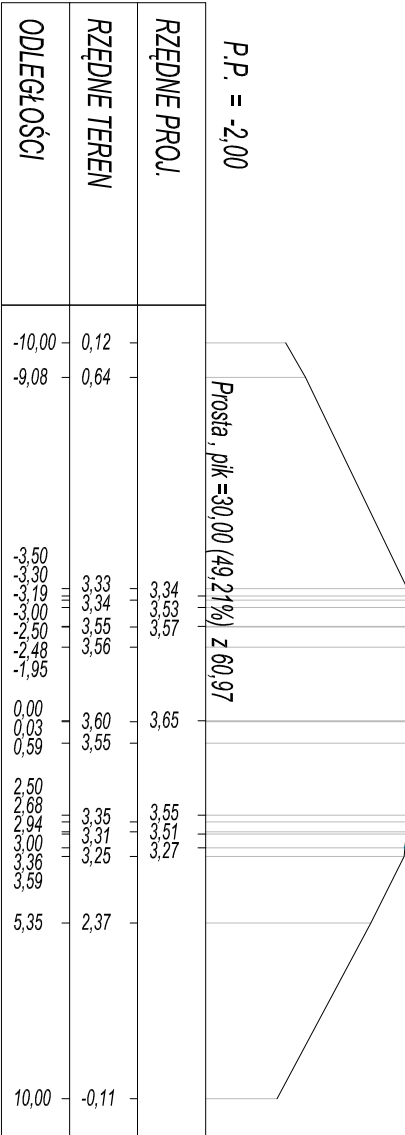

Pik = 0+060,00
Skala 1:200/200

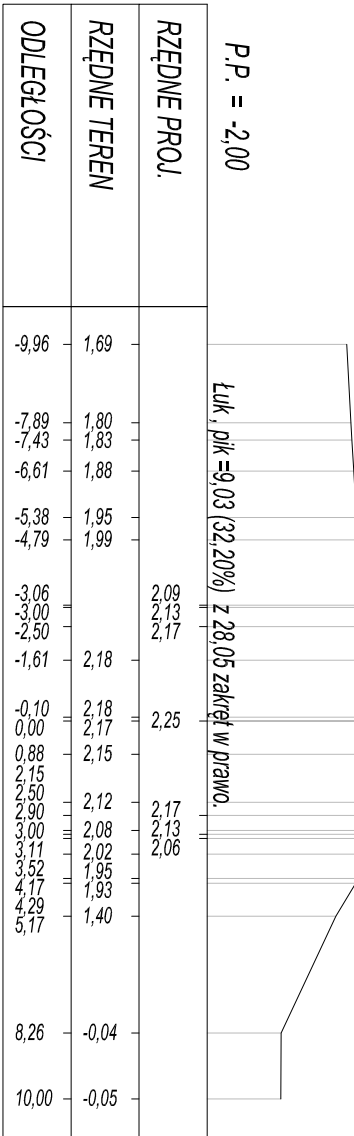

Pik = 0+030,00
Skala 1:200/200

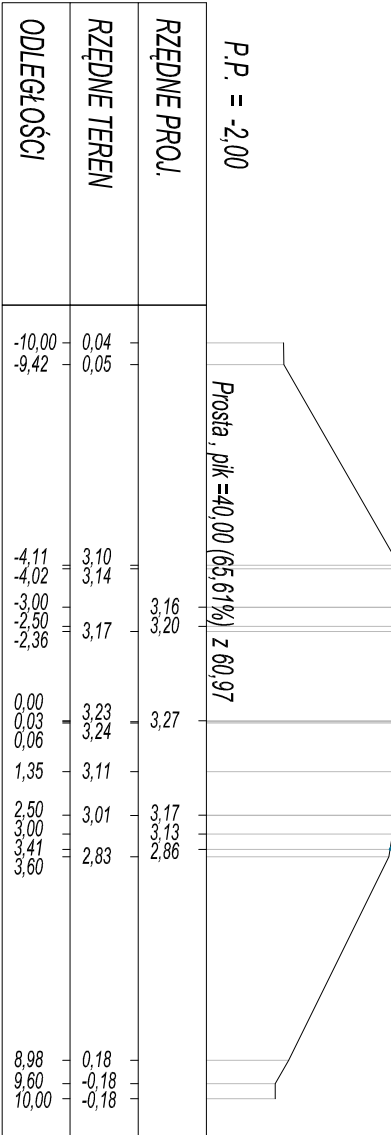

Pik = 0+070,00
Skala 1:200/200

