


# PRZEKROJE POPRZECZNE


## SKALA 1:200/200

# Ark. 3


Pik = 0+320,00  
Skala 1:200/200

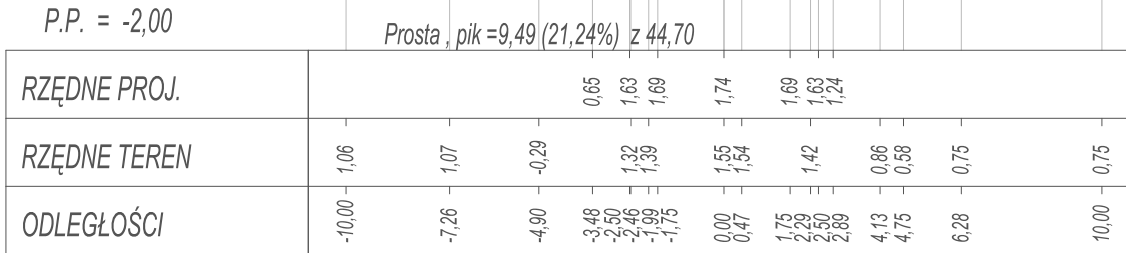


Pik = 0+330,00  
Skala 1:200/200

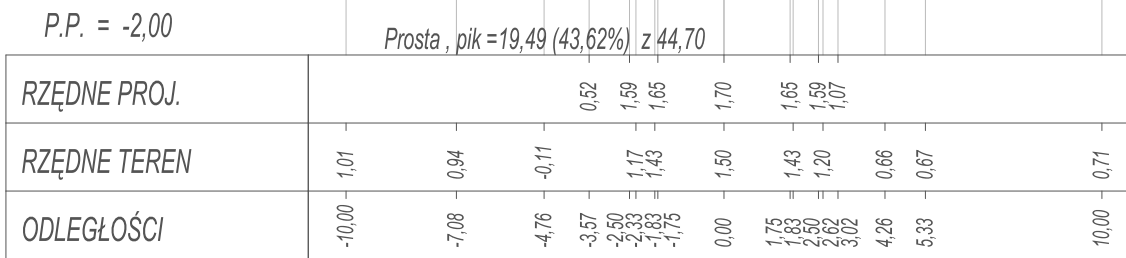


Pik = 0+340,00  
Skala 1:200/200

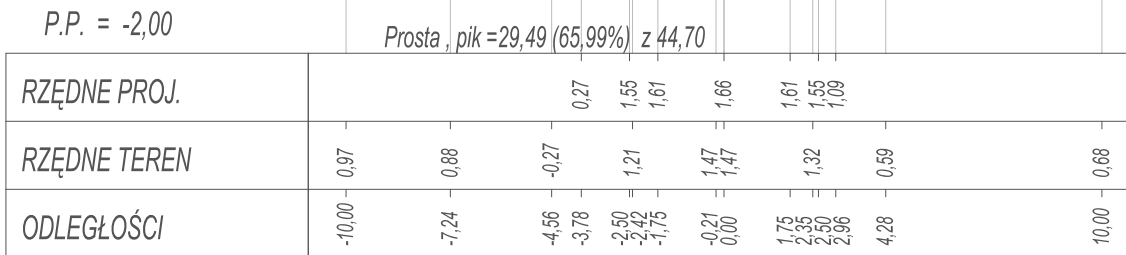


Pik = 0+350,00  
Skala 1:200/200

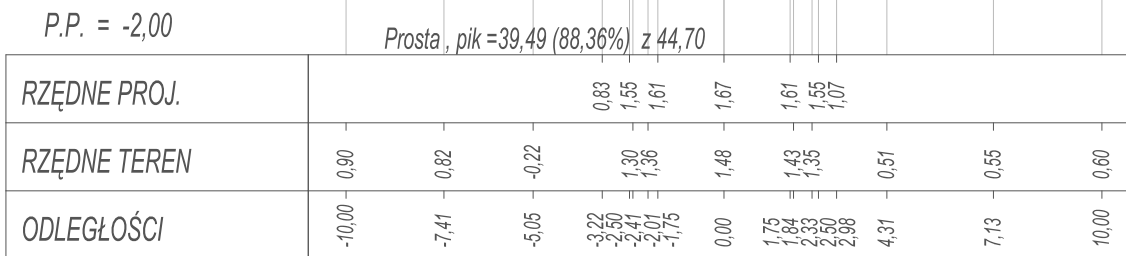


$P_{ik} = 0 + 360,00$   
Skala 1:200/200

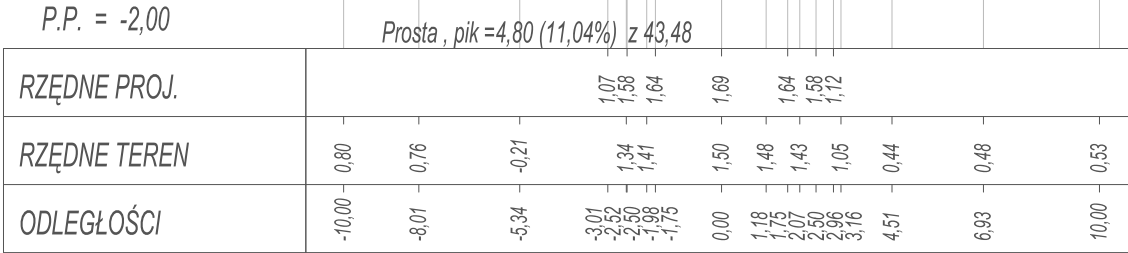


Pik = 0+370,00  
Skala 1:200/200

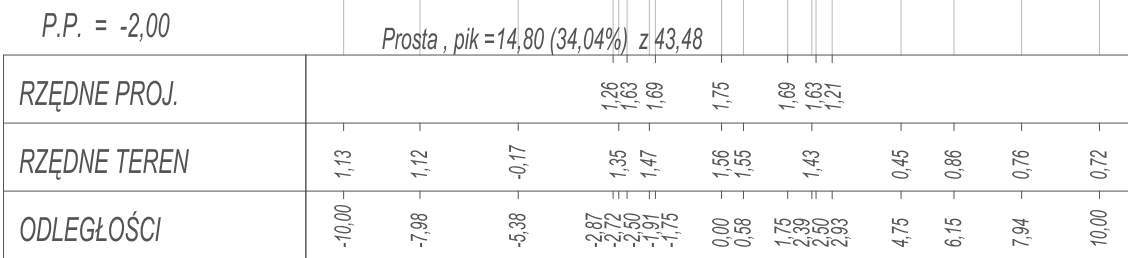


Pik = 0+380,00  
Skala 1:200/200

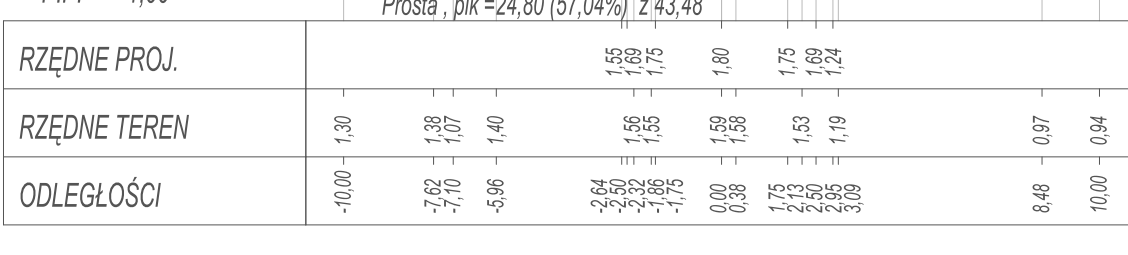


$P_{ik} = 0 + 390,00$   
Skala 1:200/200

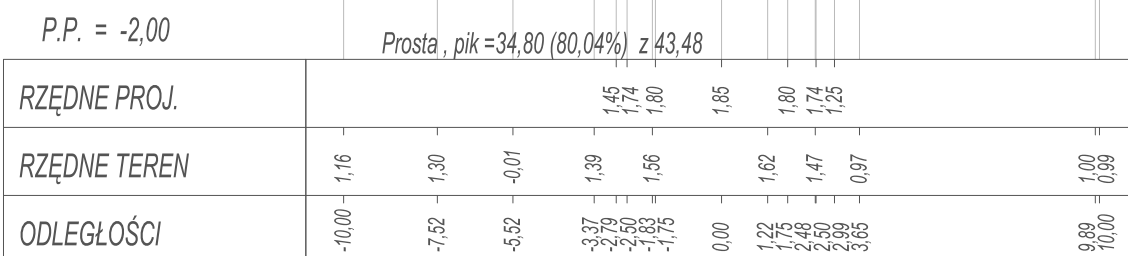


$P_{ik} = 0+400,00$   
Skala 1:200/200

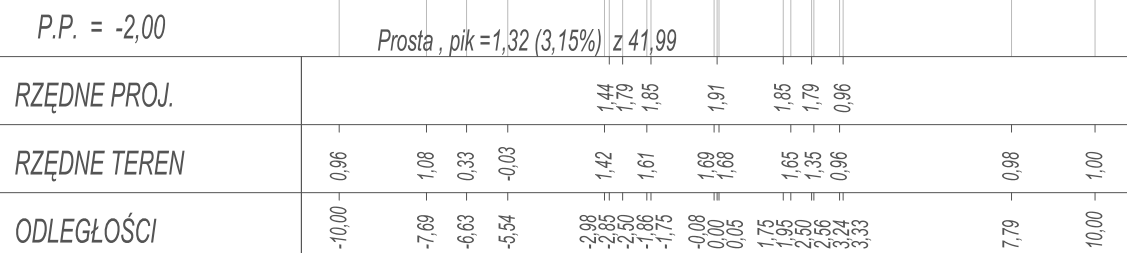


Pik = 0+410,00  
Skala 1:200/200

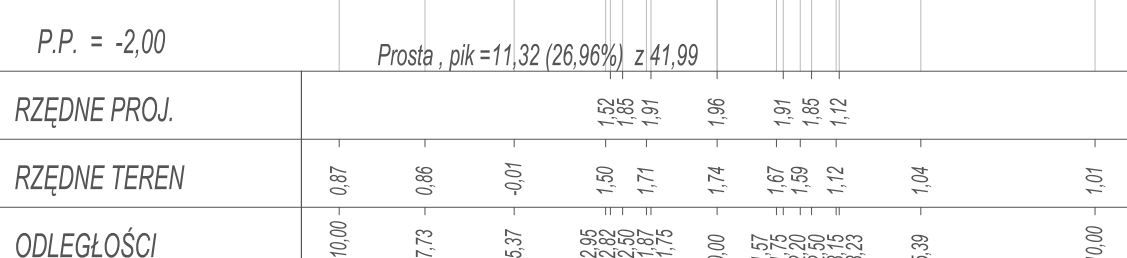


$P_{ik} = 0+420,00$   
Skala 1:200/200

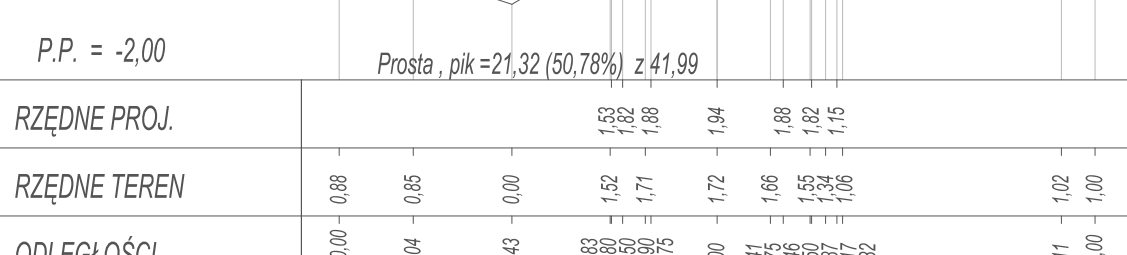


Pik = 0+430,00  
Skala 1:200/200

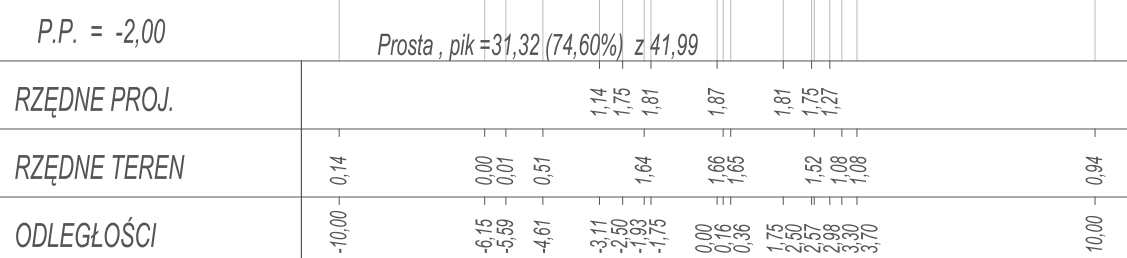


Pik = 0+440,00  
Skala 1:200/200

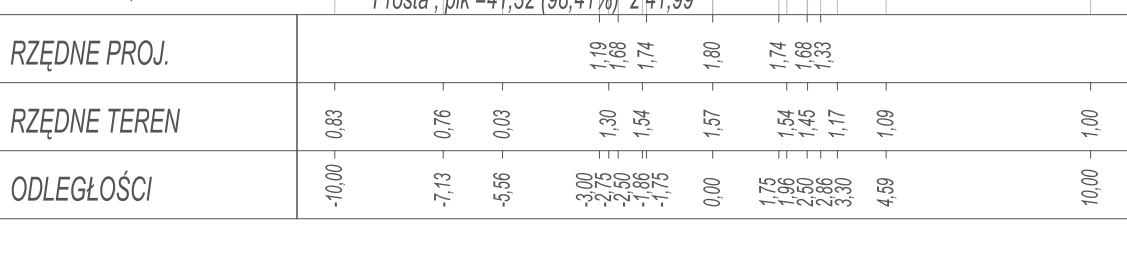


Pik = 0+450,00  
Skala 1:200/200

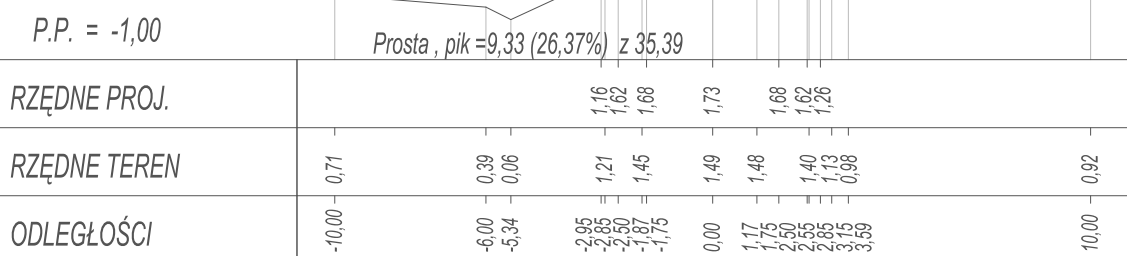

Pik = 0+460,00  
Skala 1:200/200

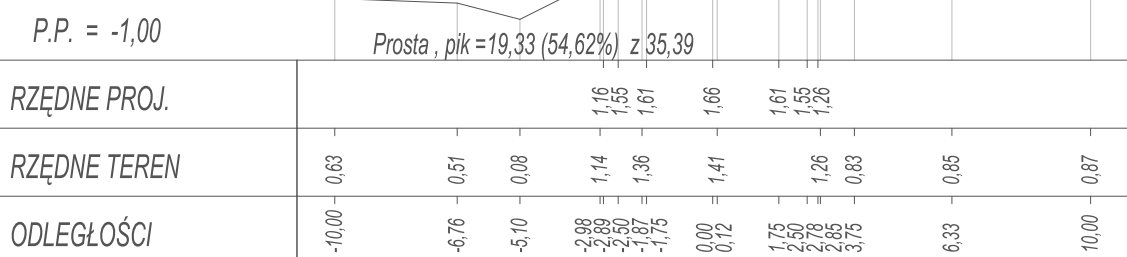

Pik = 0+470,00  
Skala 1:200/200

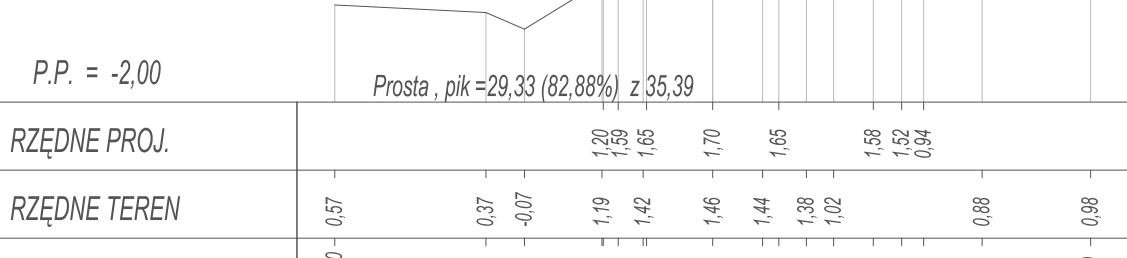

</