


PRZEKROJE POPRZECZNE

SKALA 1:100/100


Pik = 0+310,00

Skala 1:100/100

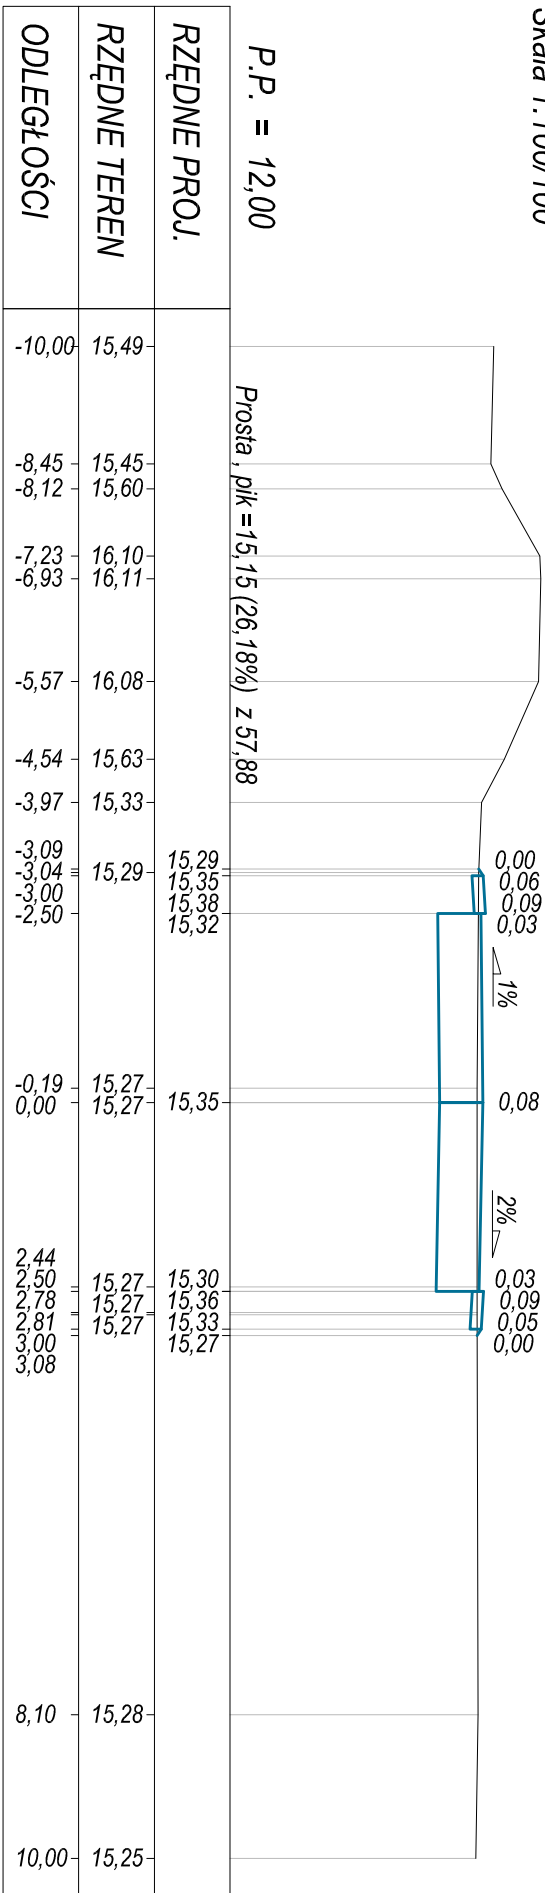


Pik = 0+340,00

Skala 1:100/100

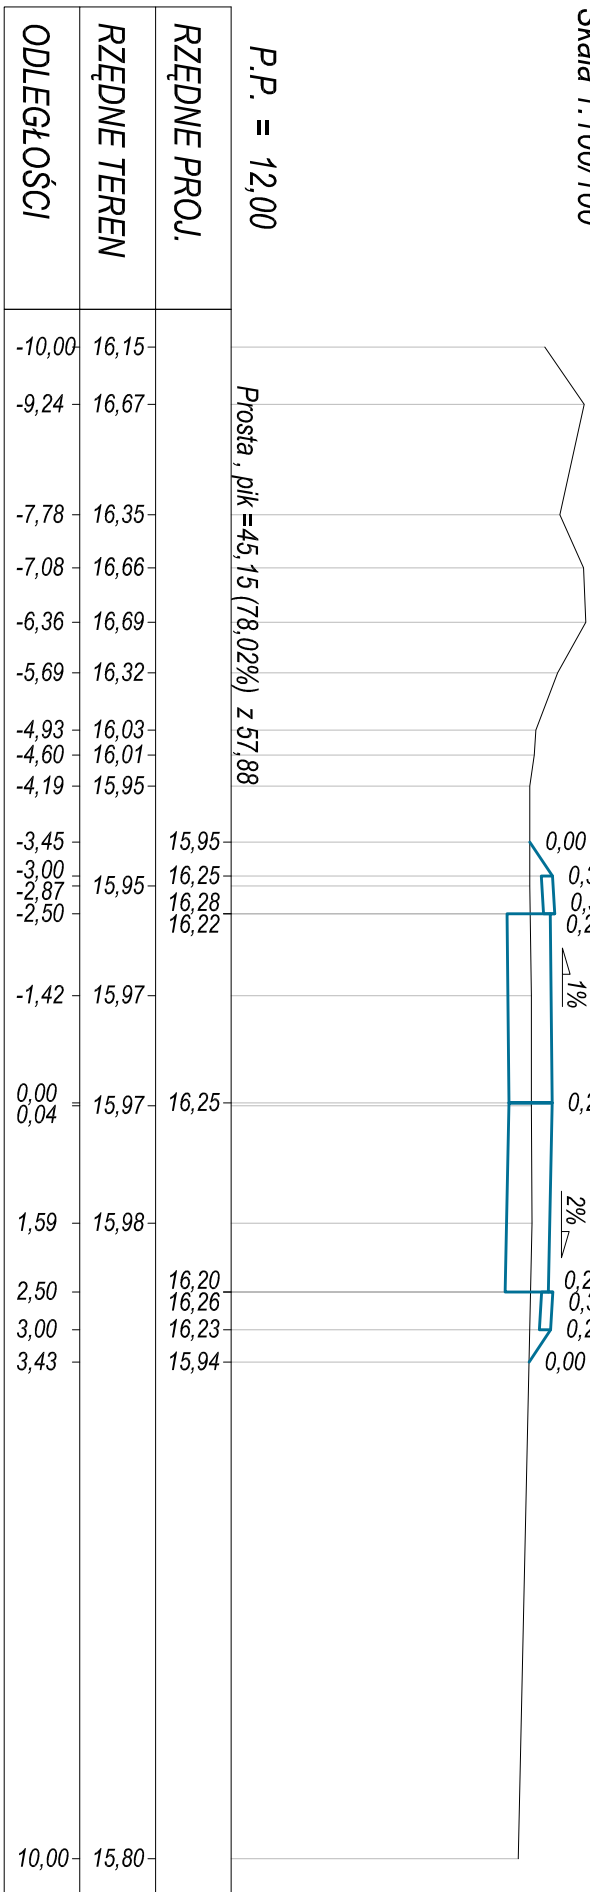


Pik = 0+350,00

Skala 1:100/100

 


Pik = 0+360,00

Skala 1:100/100

 


Pik = 0+280,00

Skala 1:100/100

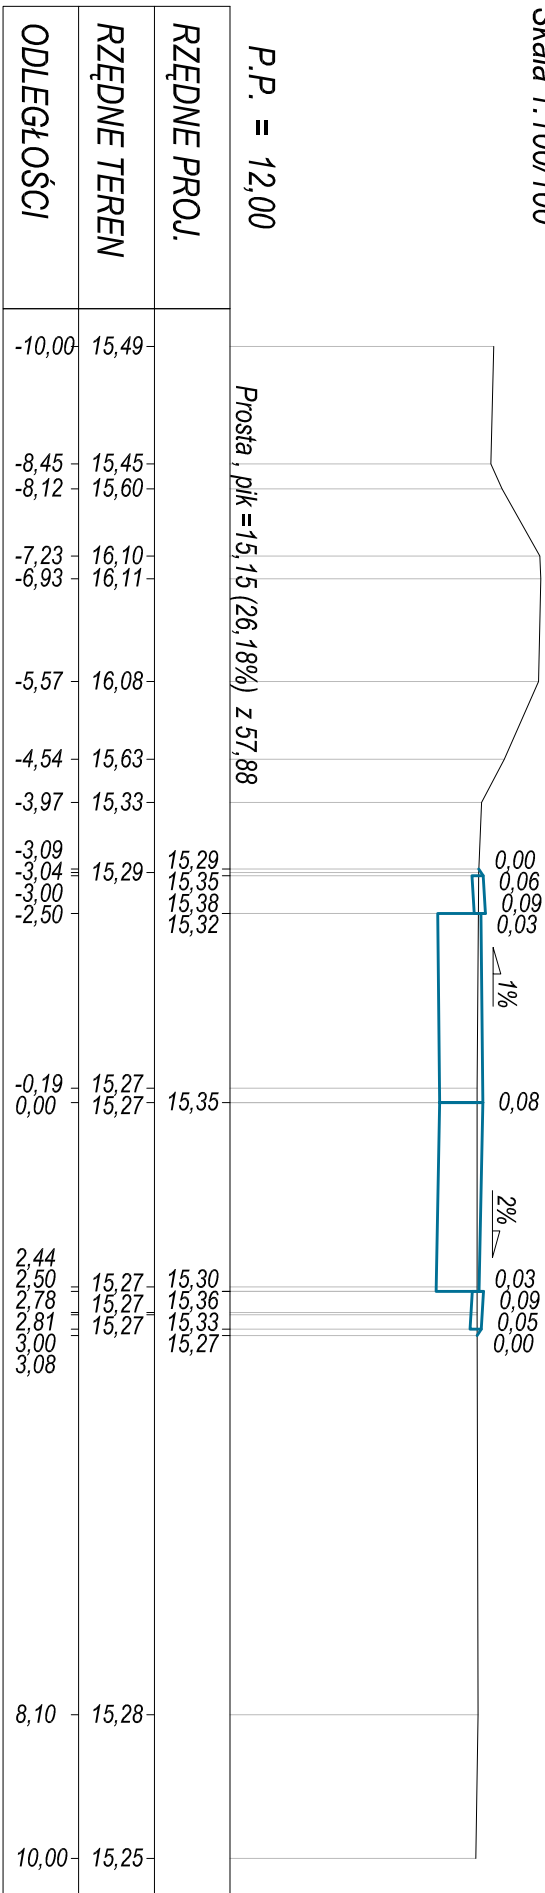


Pik = 0+290,00

Skala 1:100/100

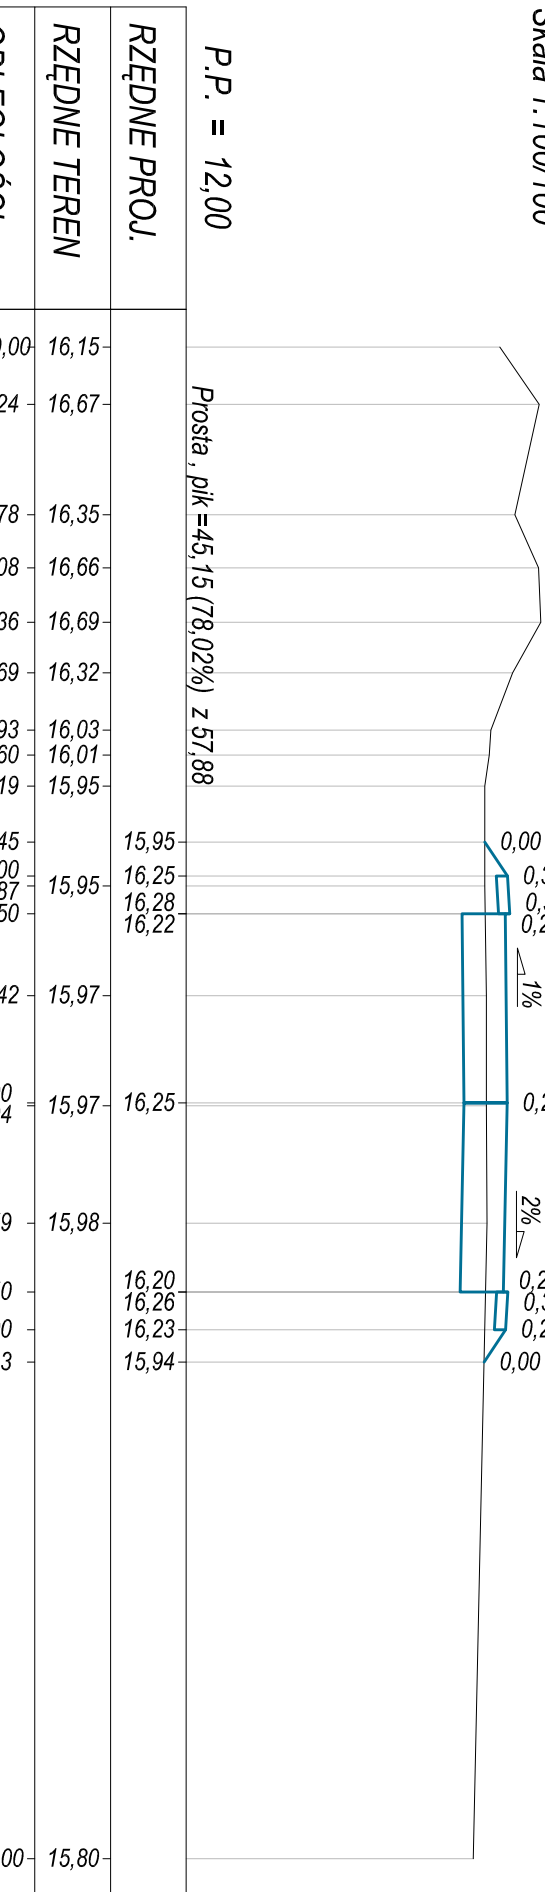


Pik = 0+300,00

Skala 1:100/100

 


Pik = 0+310,00

Skala 1:100/100

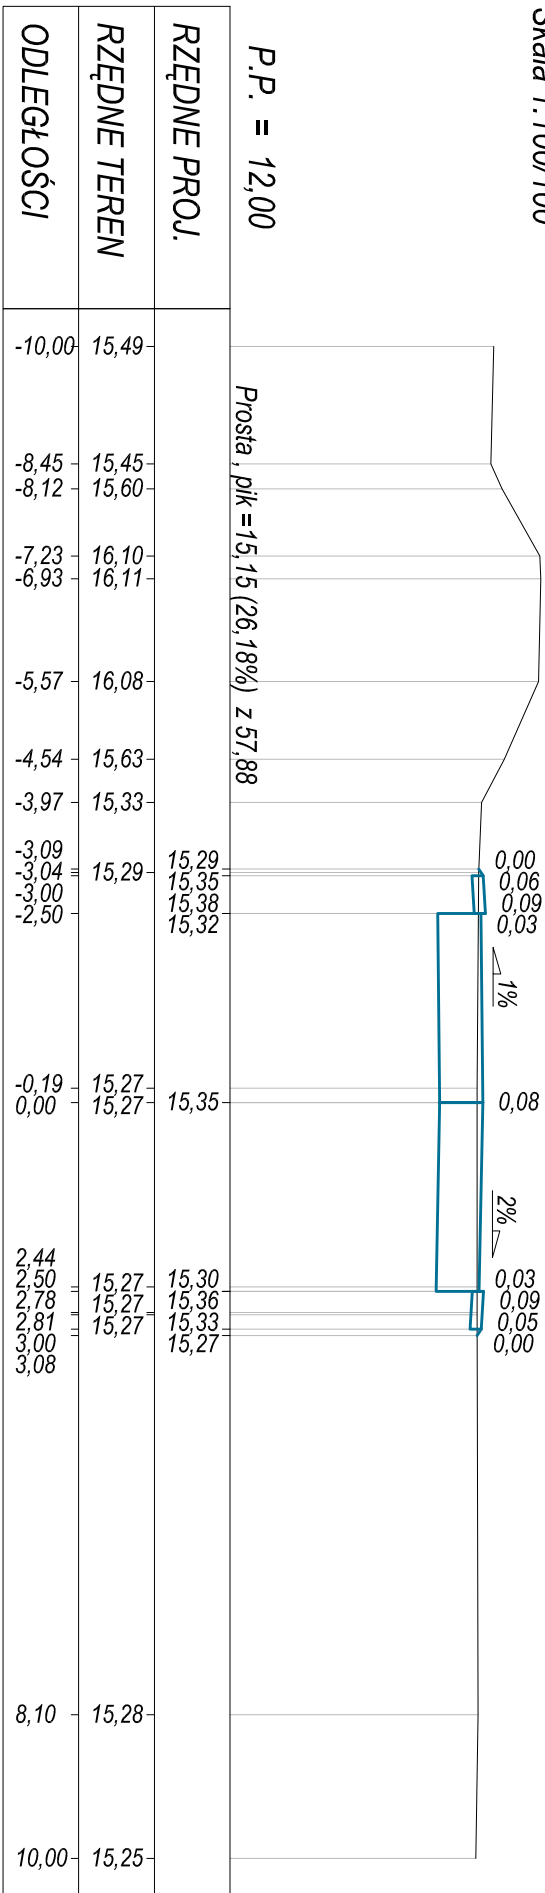


Pik = 0+320,00

Skala 1:100/100

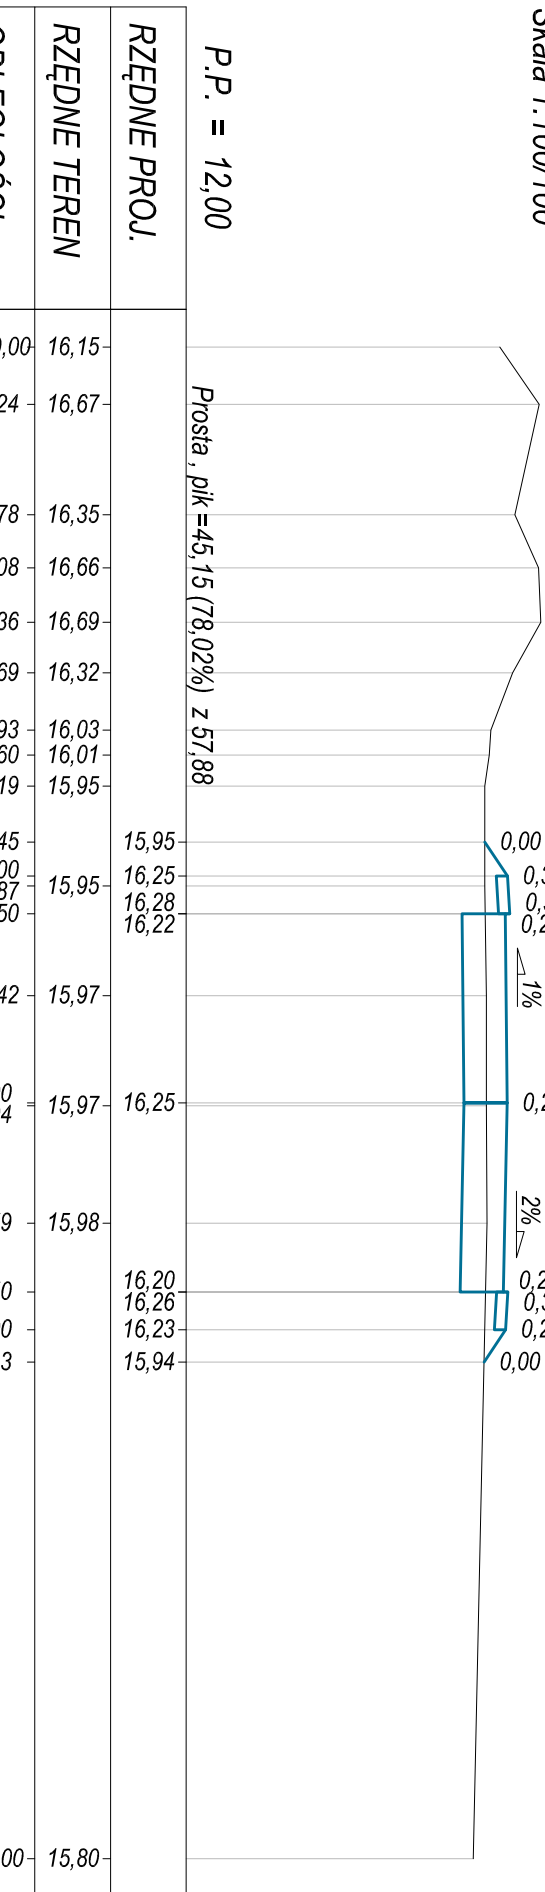


Pik = 0+330,00

Skala 1:100/100

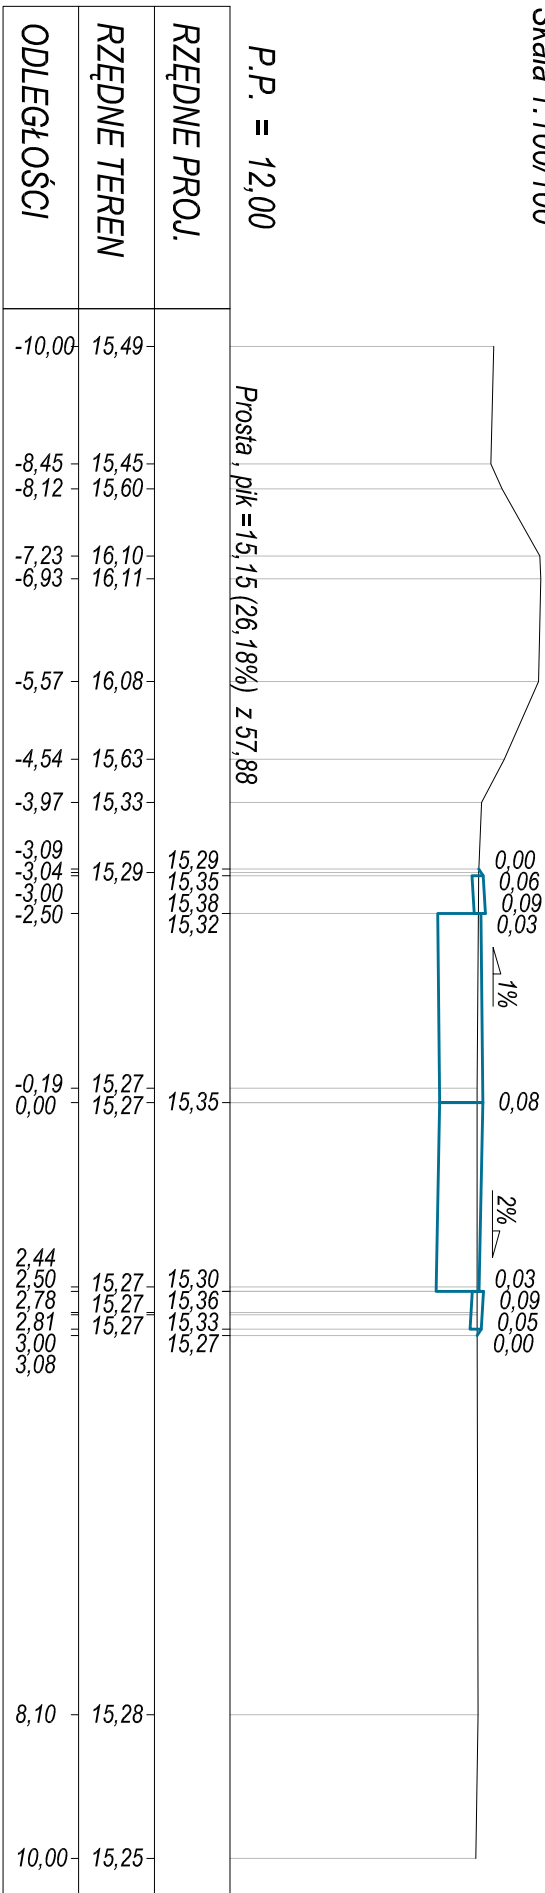


Pik = 0+340,00

Skala 1:100/100

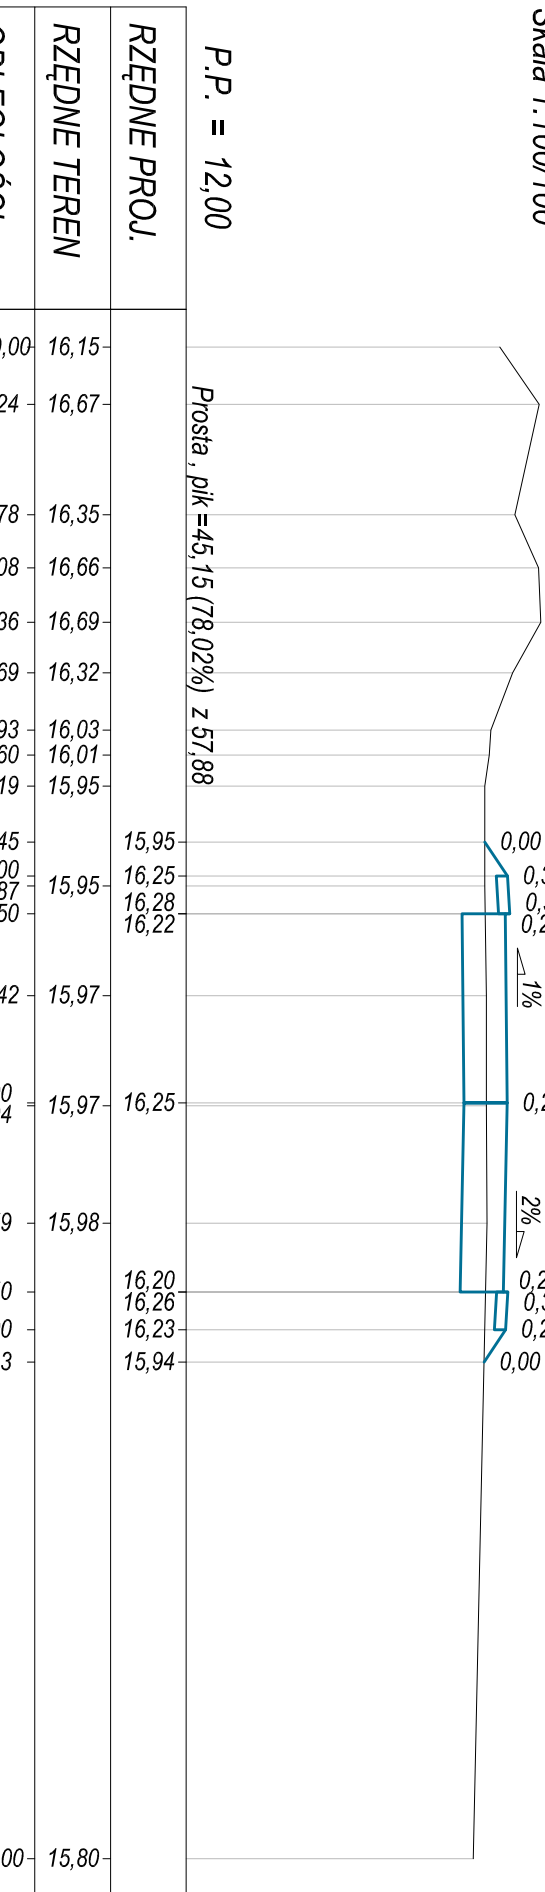


Pik = 0+350,00

Skala 1:100/100

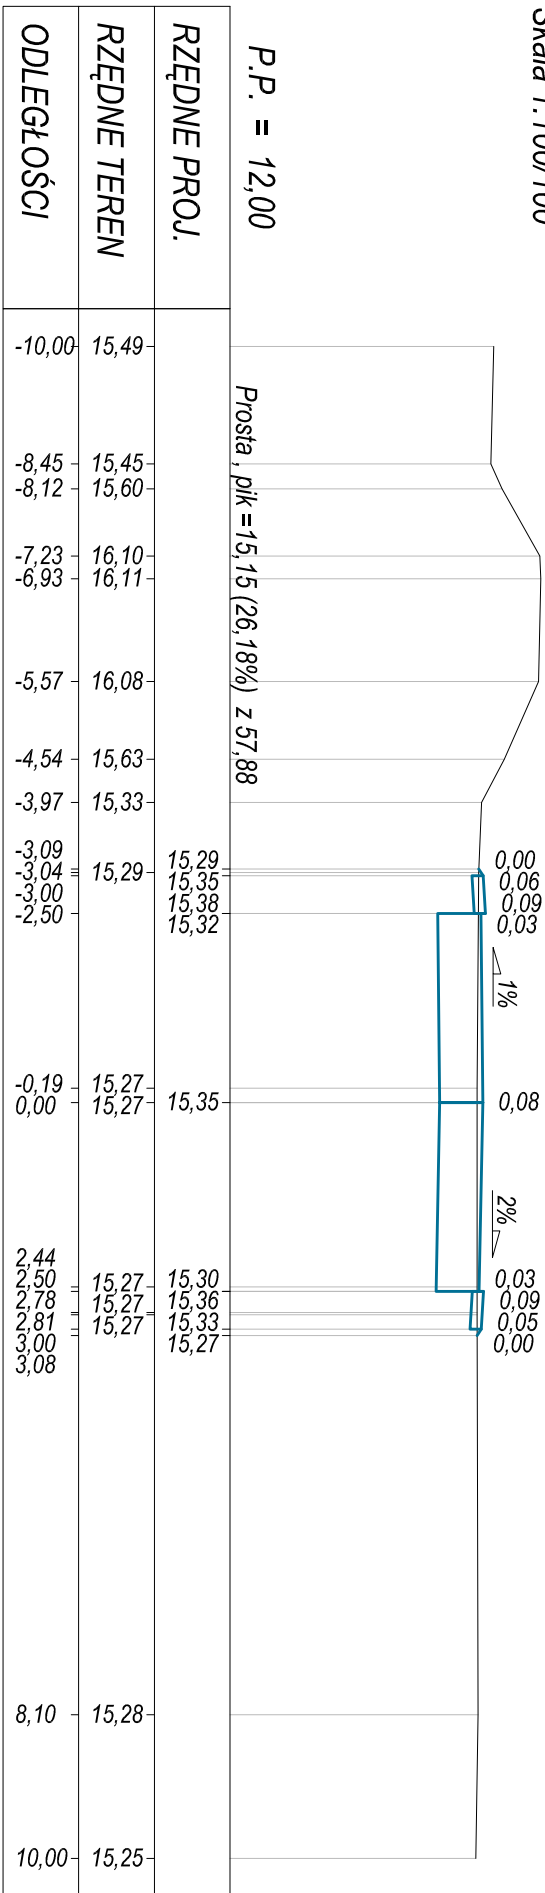


Pik = 0+360,00

Skala 1:100/100

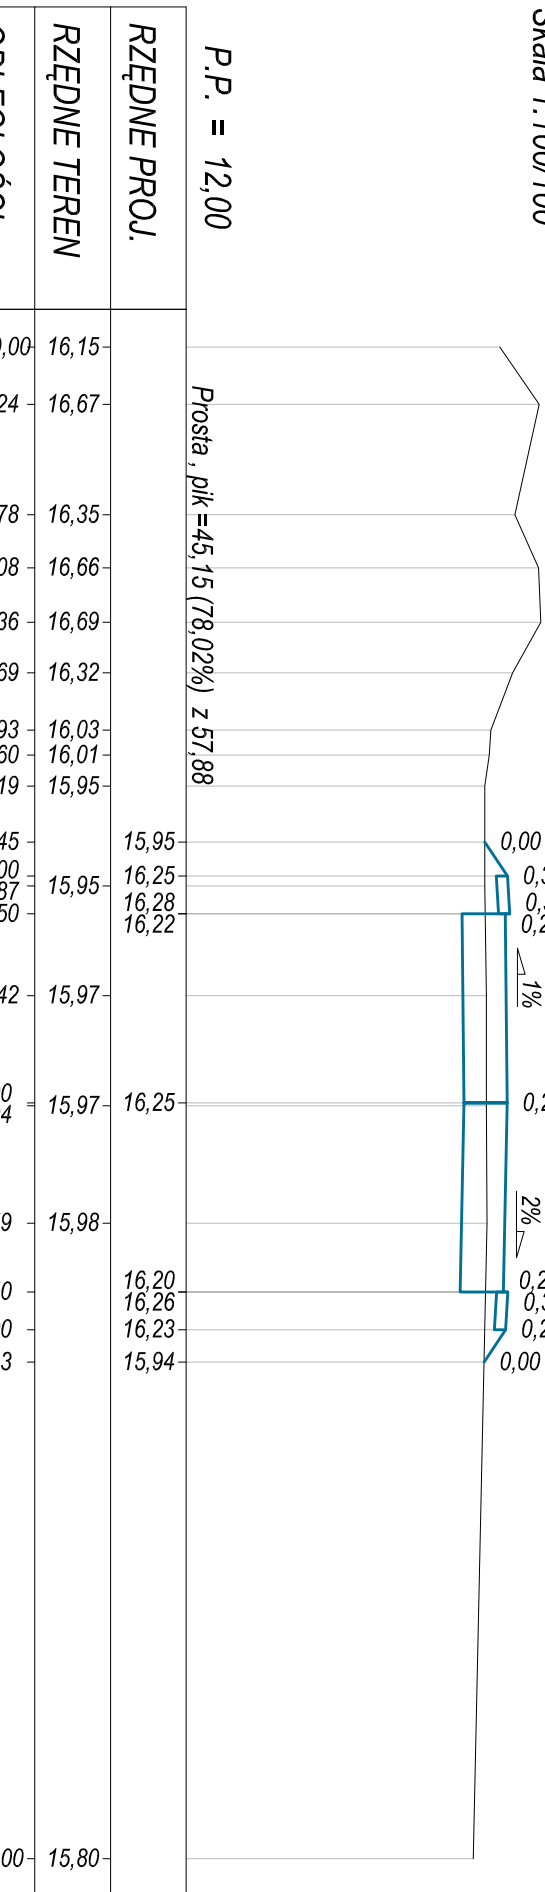

Pik = 0+280,00

Skala 1:100/100

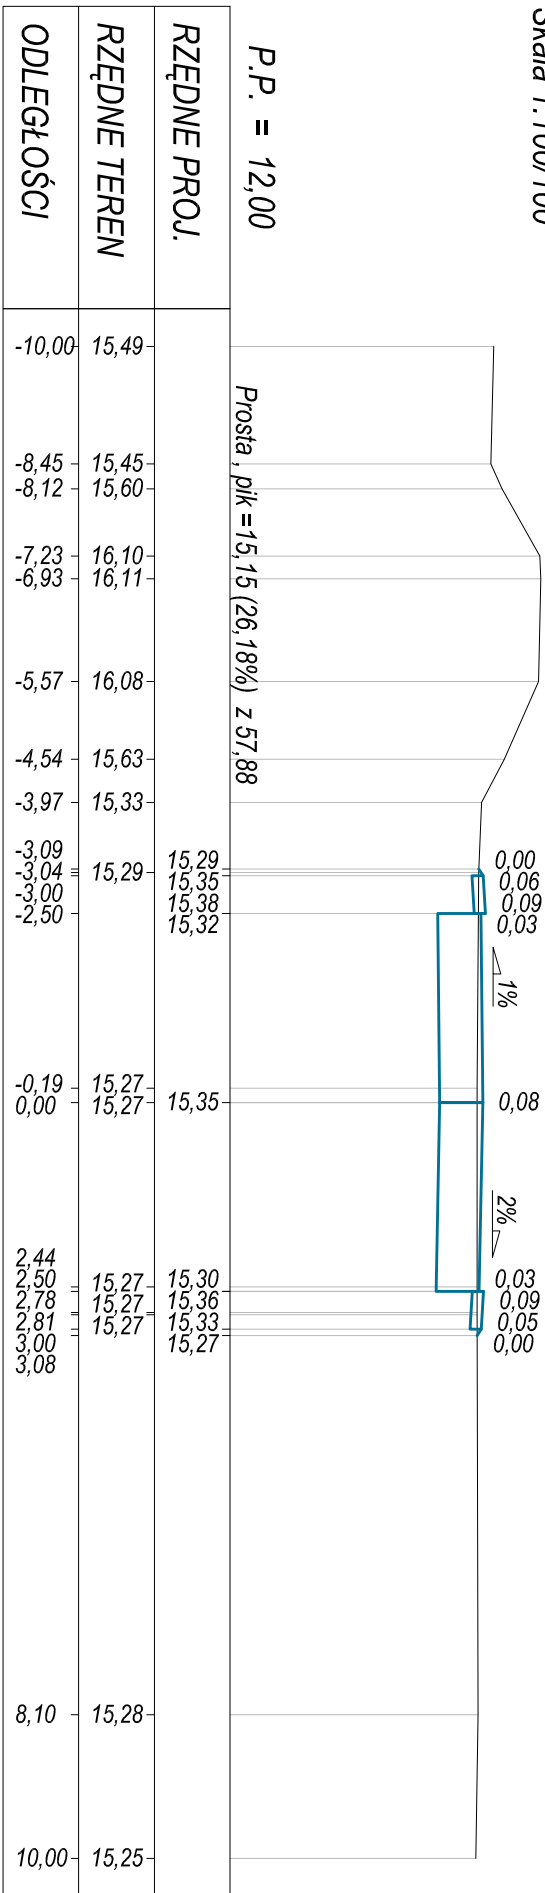

Pik = 0+290,00

Skala 1:100/100

