



PRZEKROJE POPRZECZNE A-B SKALA 1:200/200


Pik = 0+480,00
Skala 1:200/200

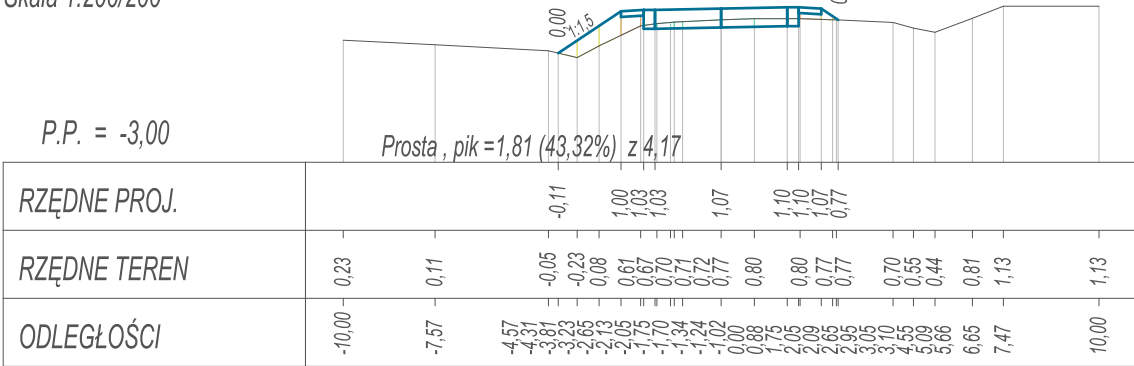


Pik = 0+490,00
Skala 1:200/200

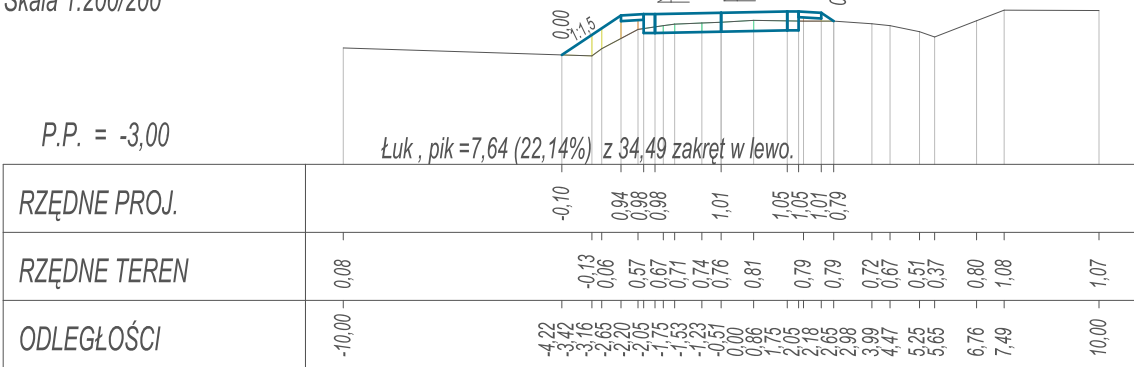


Pik = 0+500,00
Skala 1:200/200

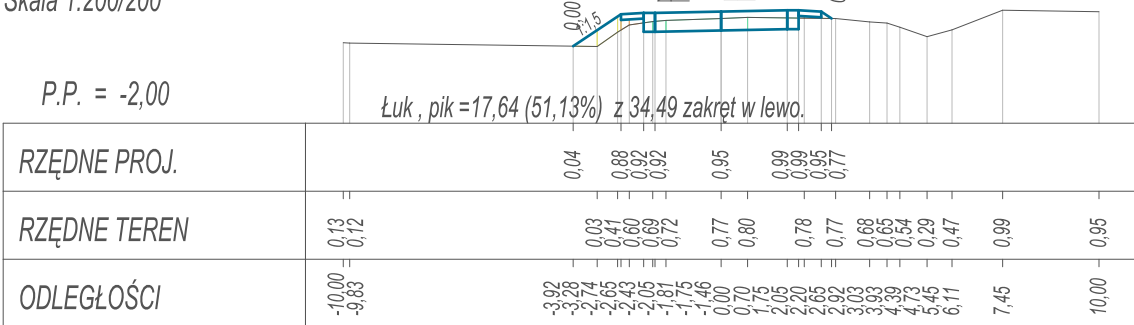


Pik = 0+510,00
Skala 1:200/200

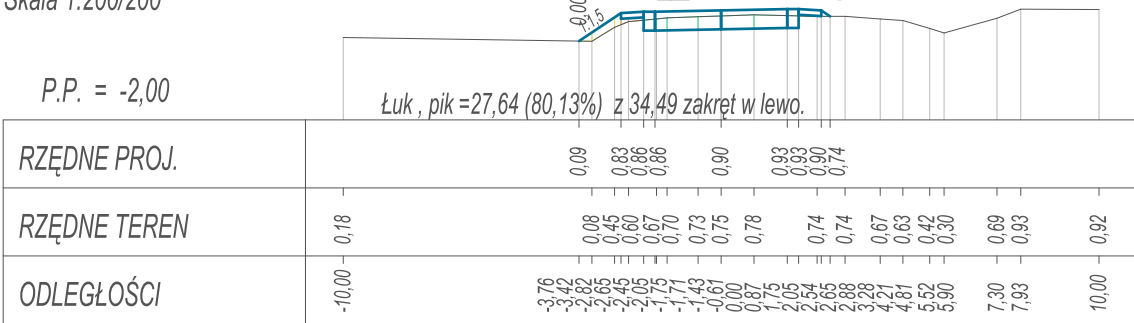


Pik = 0+520,00
Skala 1:200/200

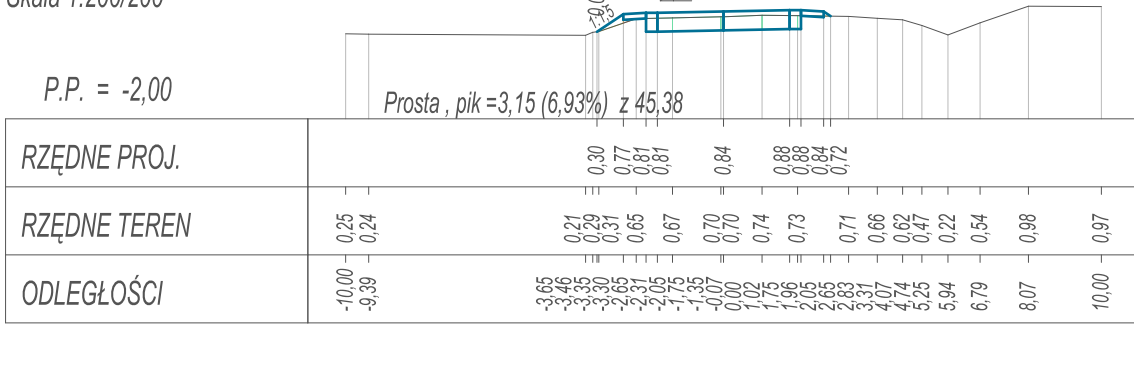


Pik = 0+530,00
Skala 1:200/200

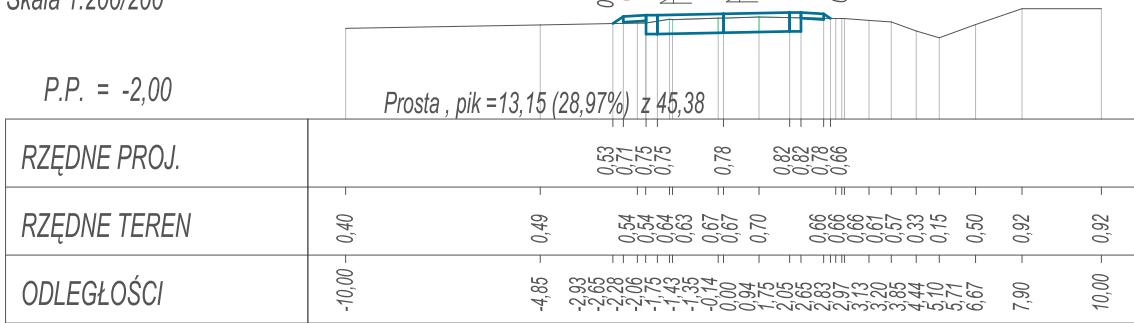


Pik = 0+540,00
Skala 1:200/200

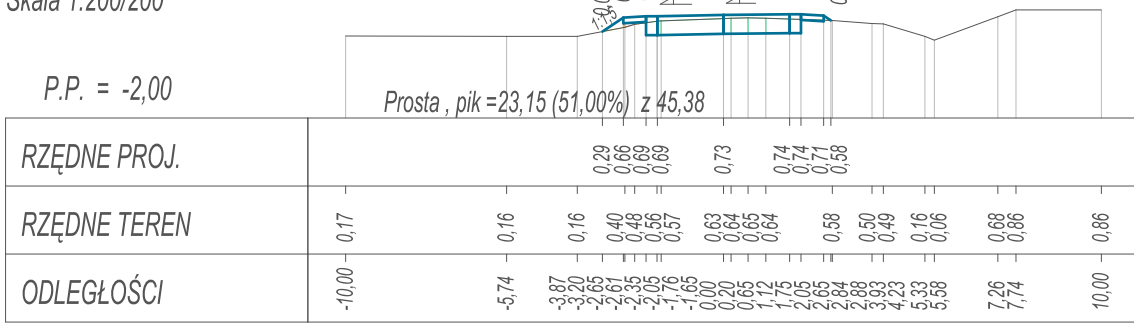


Pik = 0+550,00
Skala 1:200/200

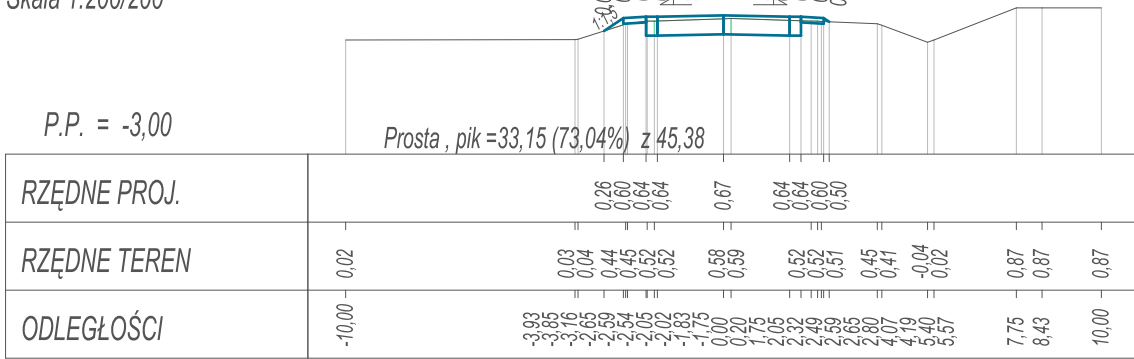


Pik = 0+560,00
Skala 1:200/200

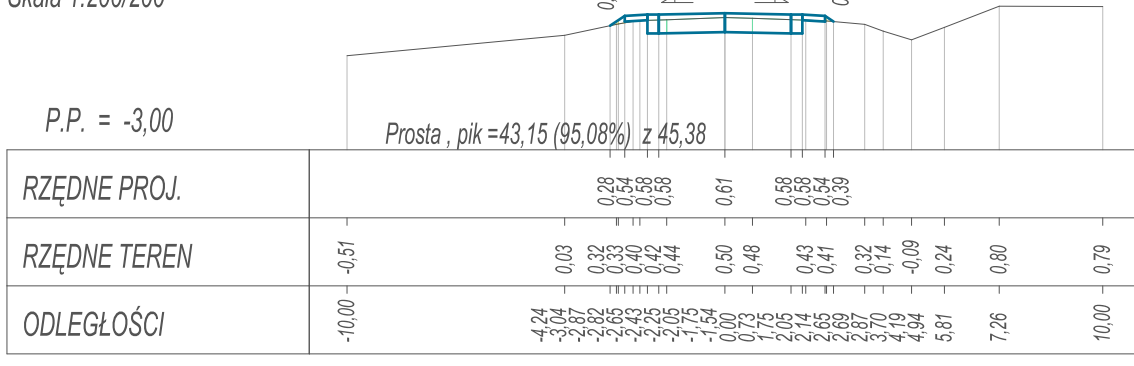


Pik = 0+570,00
Skala 1:200/200

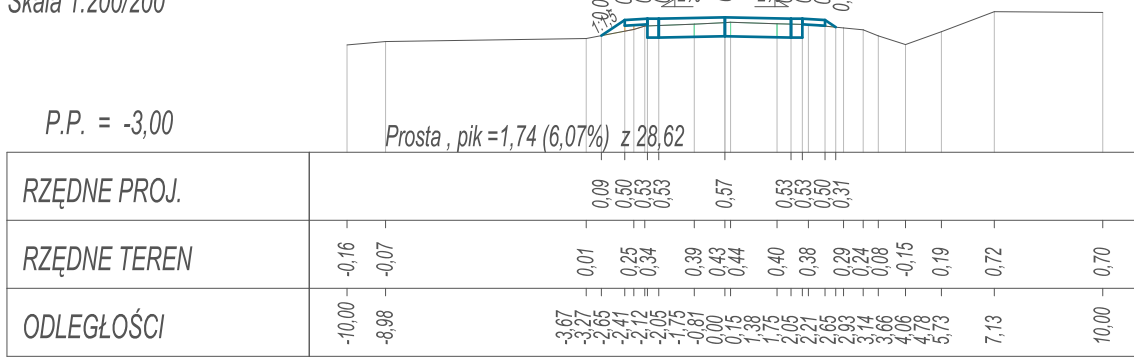

Pik = 0+580,00
Skala 1:200/200

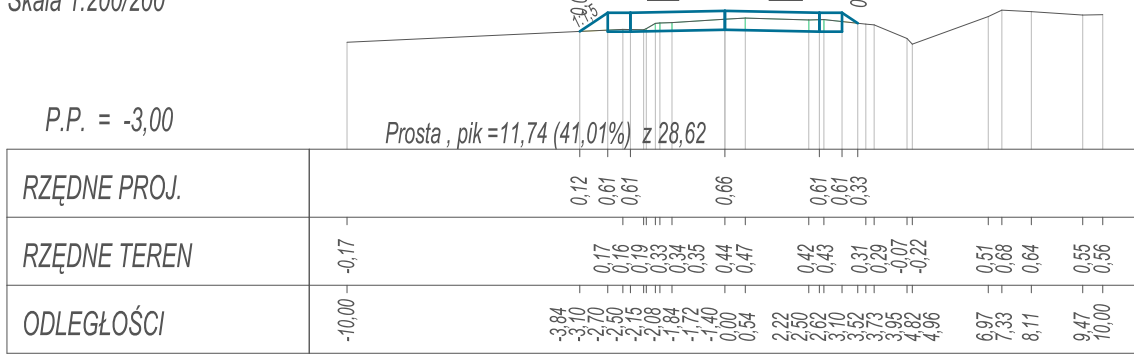

Pik = 0+590,00
Skala 1:200/200

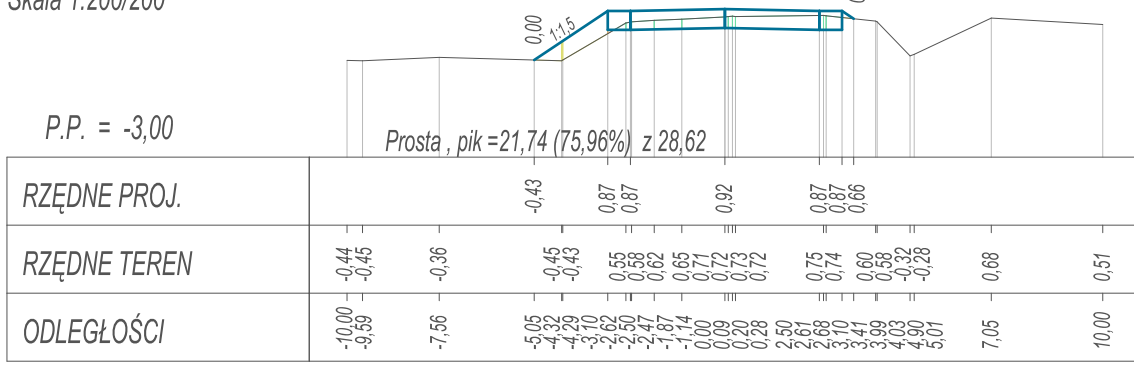

Pik = 0+596,88
Skala 1:200/200

