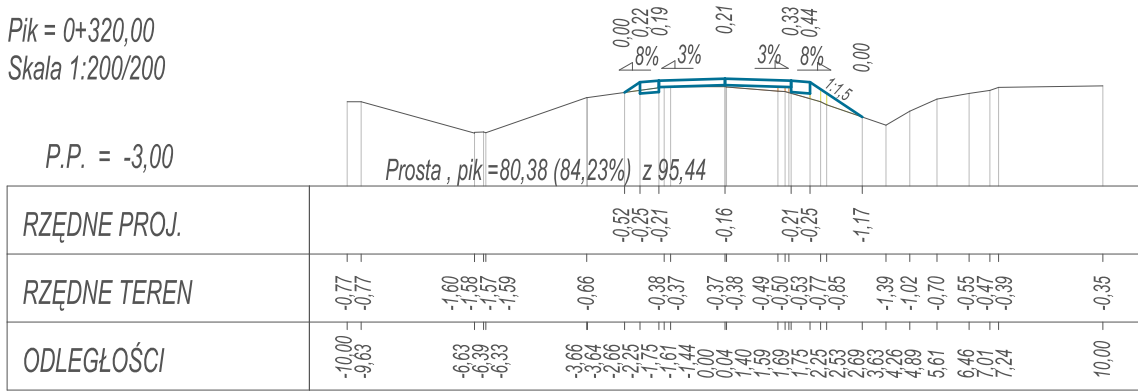



PRZEKROJE POPRZECZNE AB

SKALA 1:200/200


$P_{ik} = 0+320,00$
Skala 1:200/200



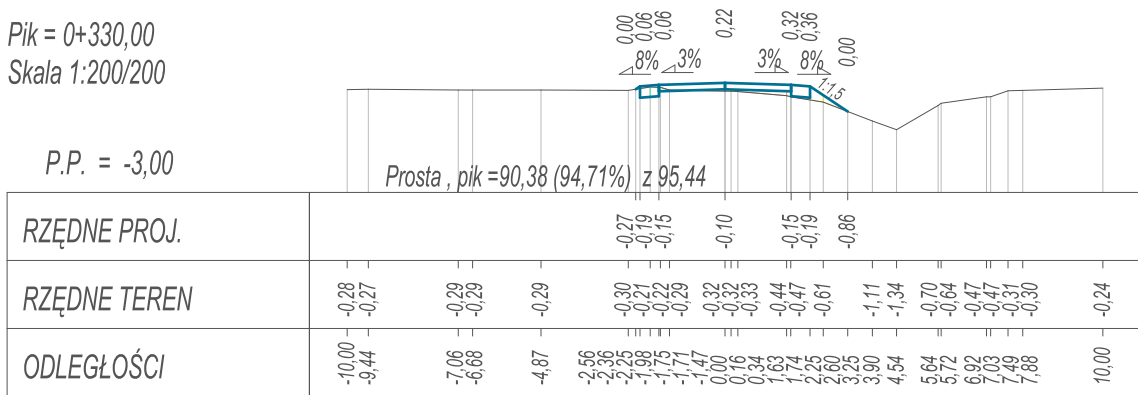
Pik = 0+330,00
Skala 1:200/200




Pik = 0+340,00
Skala 1:200/200

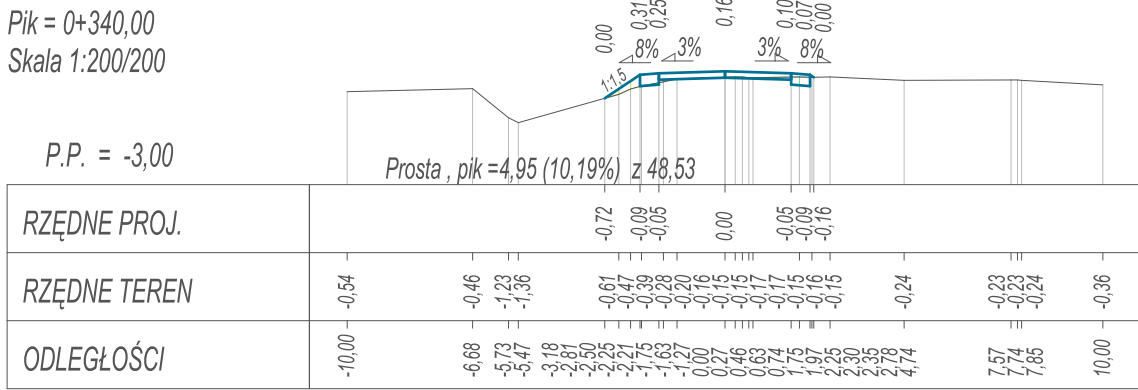




Pik = 0+350,00
Skala 1:200/200

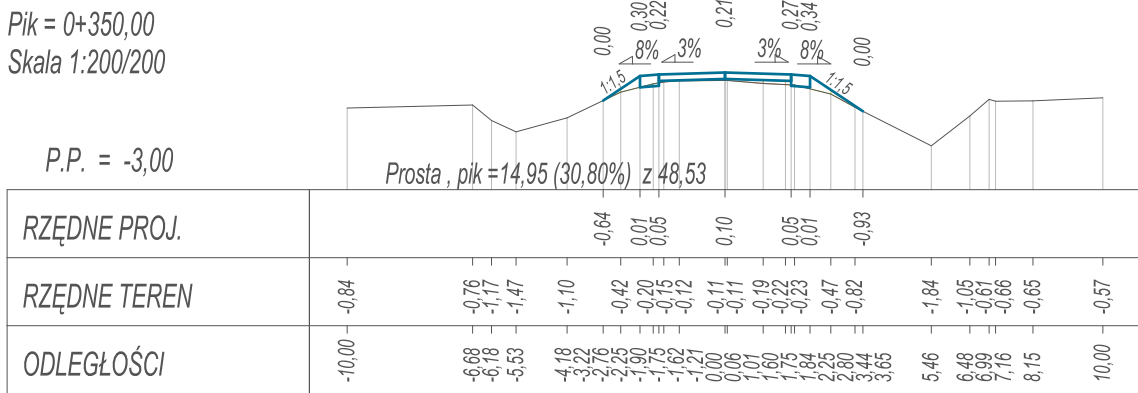



Pik = 0+360,00
Skala 1:200/200

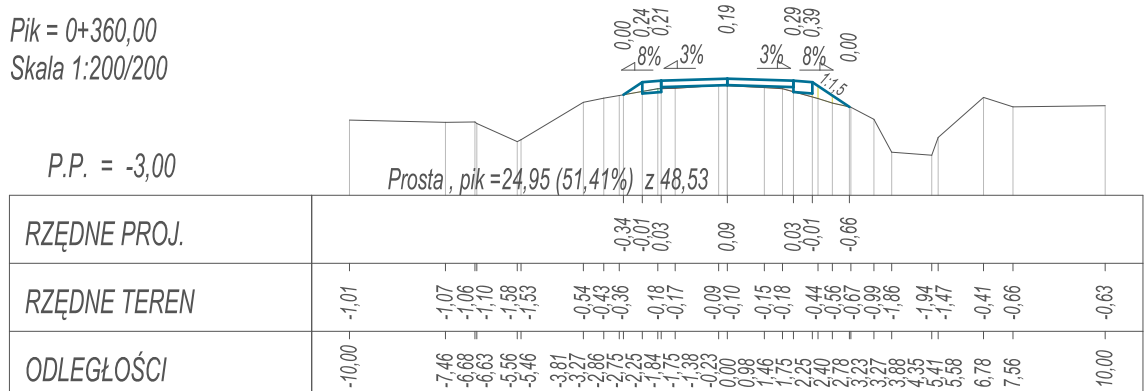


Pik = 0+370,00
Skala 1:200/200

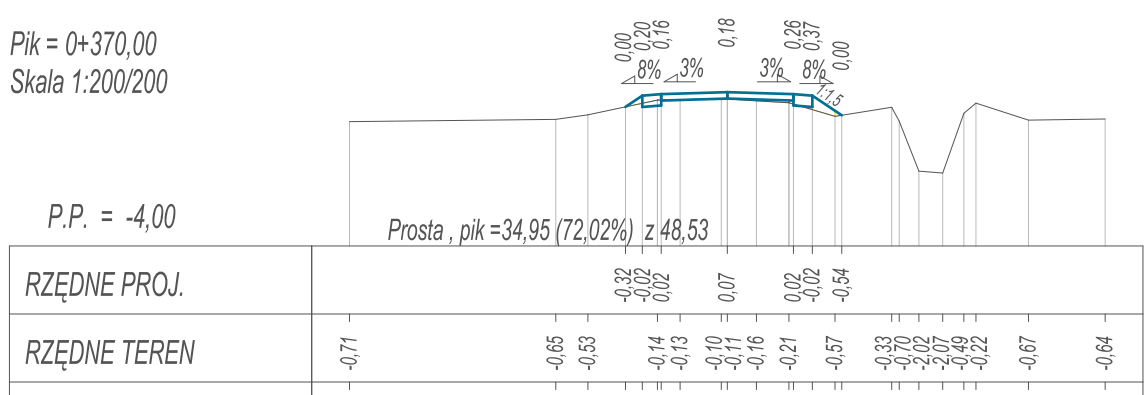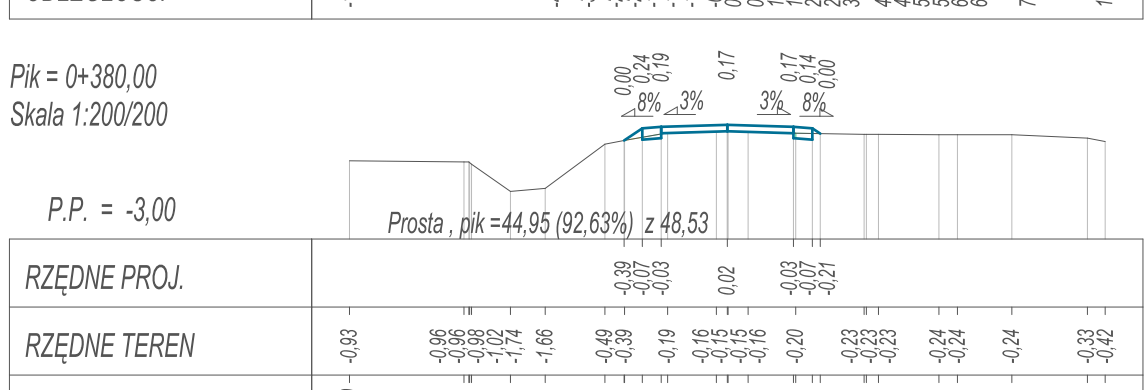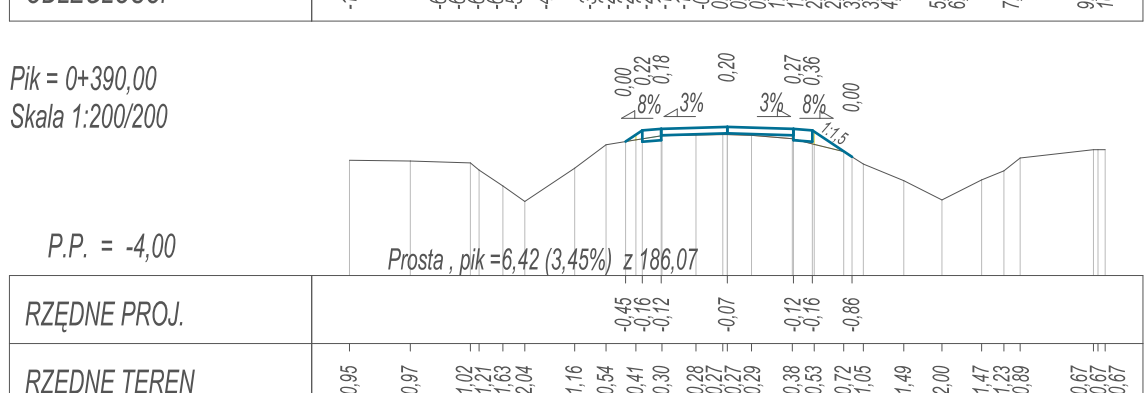
$$P_{ik} = 0,380.00$$
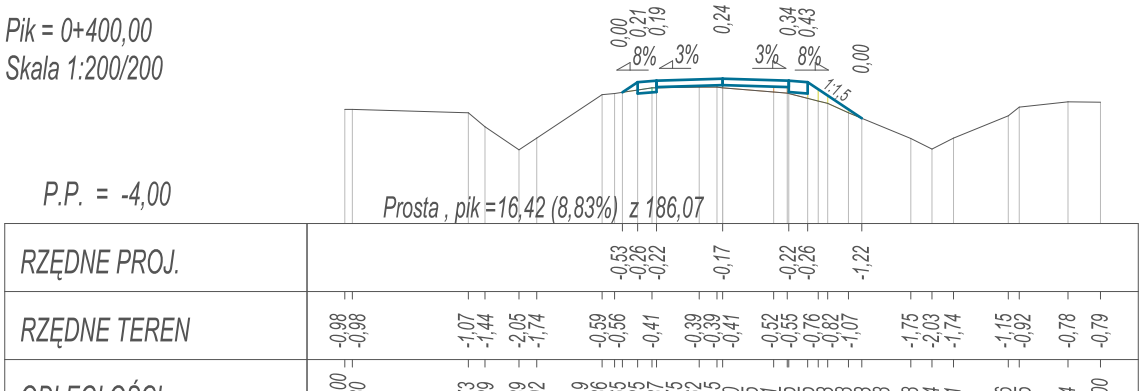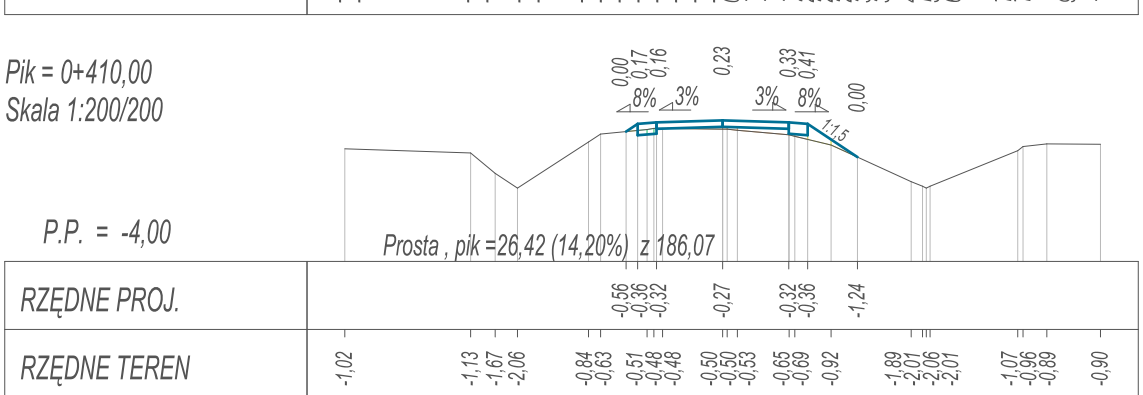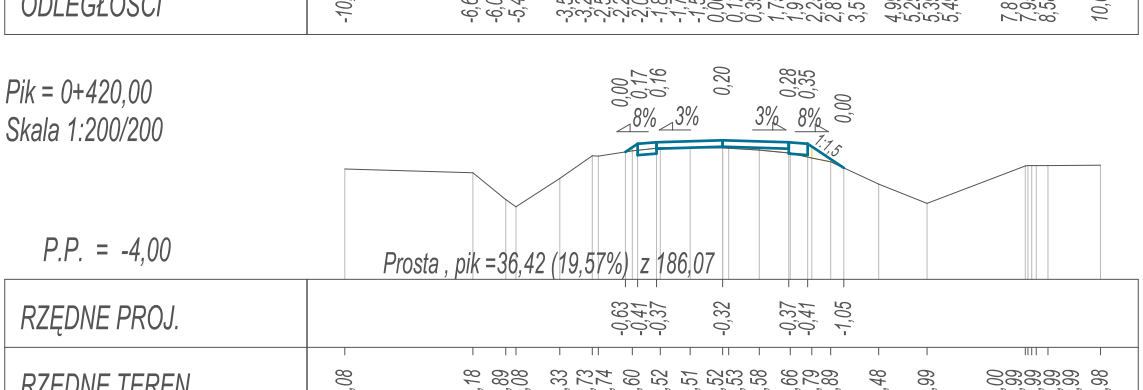
$$P_{ik} = 0 + 300,00$$


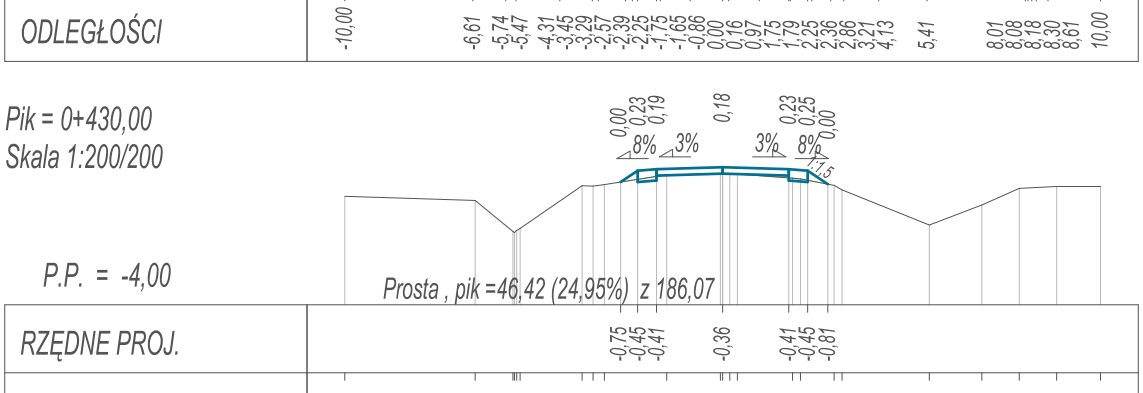
$P_{ik} = 0+400,00$
Skala 1:200/200


$$P_{ik} = 0 + 410,00$$


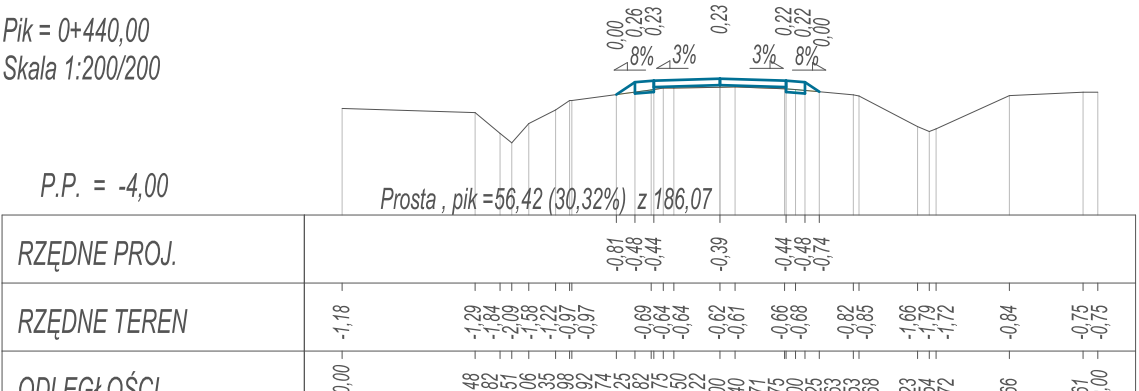
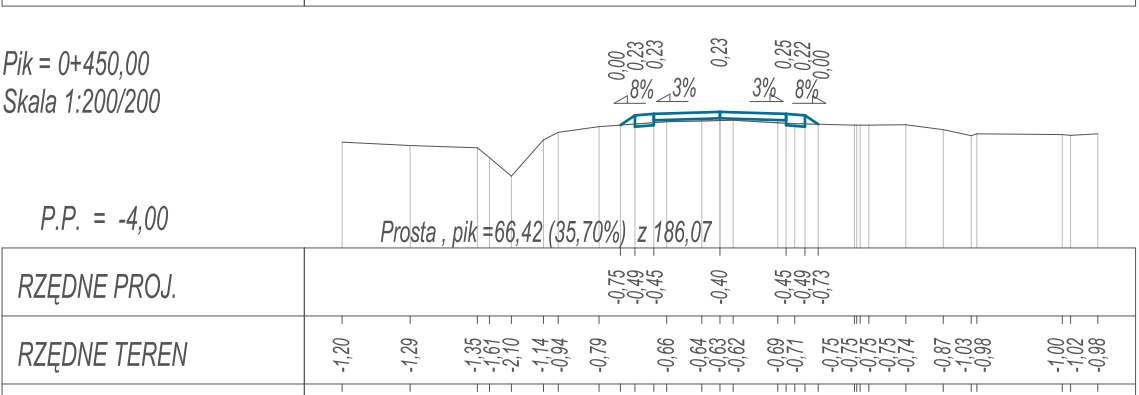
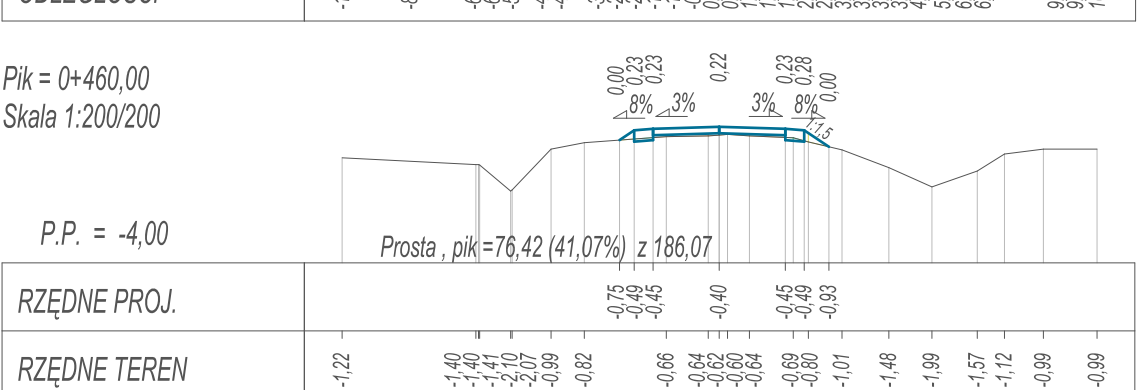
ODLEGŁOŚĆ



ODLEGŁOŚĆ



$P_{ik} = 0+440,00$
Skala 1:200/200


$$P_{ik} = 0+450,00$$

$$P_{ik} = 0 + 160,00$$


ODLEGŁOŚCI

